


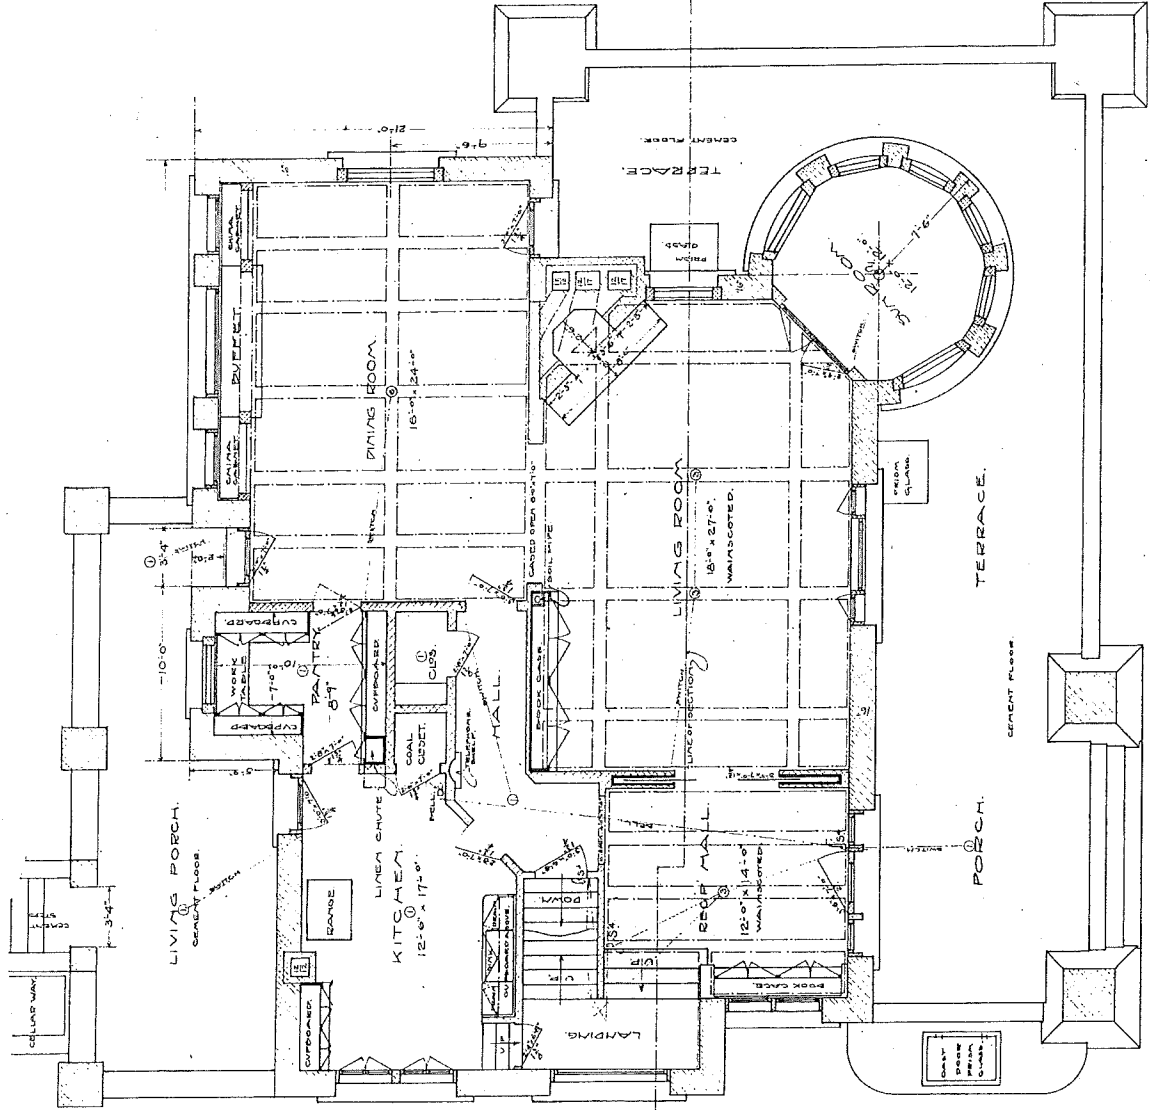


C.C. CROSS AND SON
 ARCHITECTS
 SANTA MONICA
 CALIF.

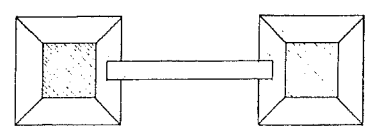


• FIRST FLOOR PLAN •
 • SCALE 1/4" = 1'-0" •

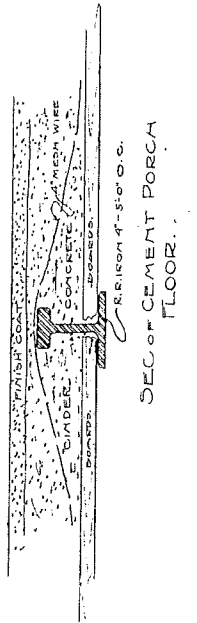

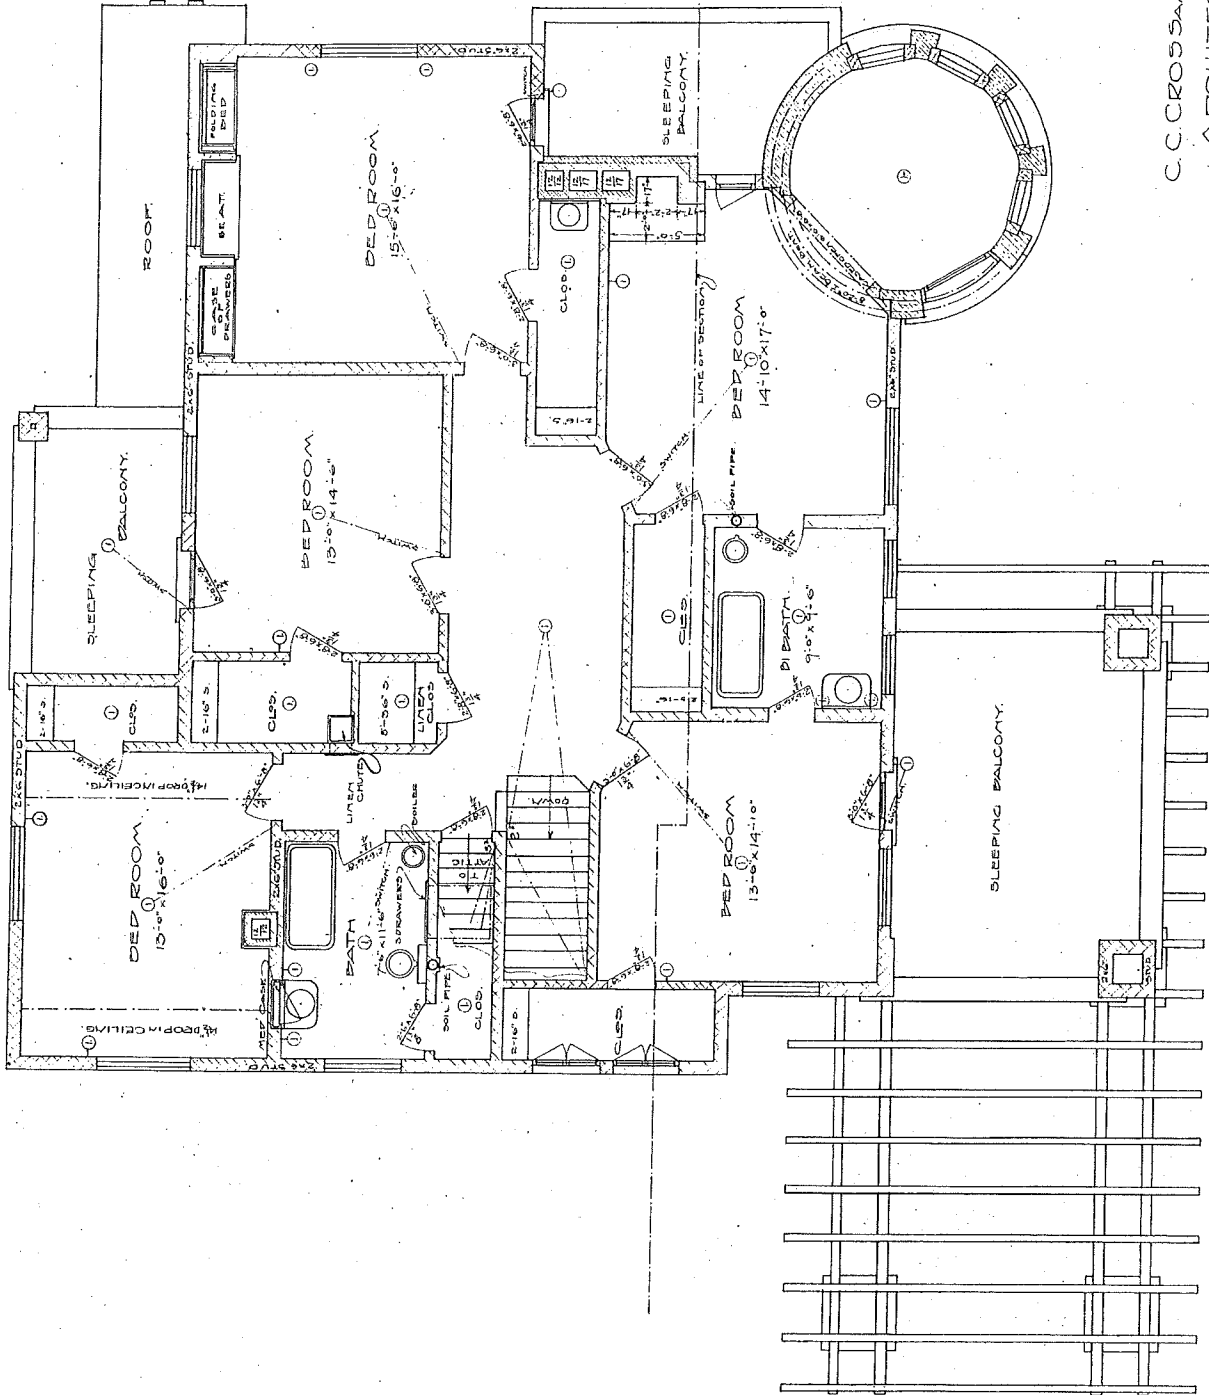


C. C. CROSS AND SON,
 ARCHITECTS
 SANTA MONICA,
 CALIF.

SECOND FLOOR PLAN
 SCALE 1/4" = 1'-0"

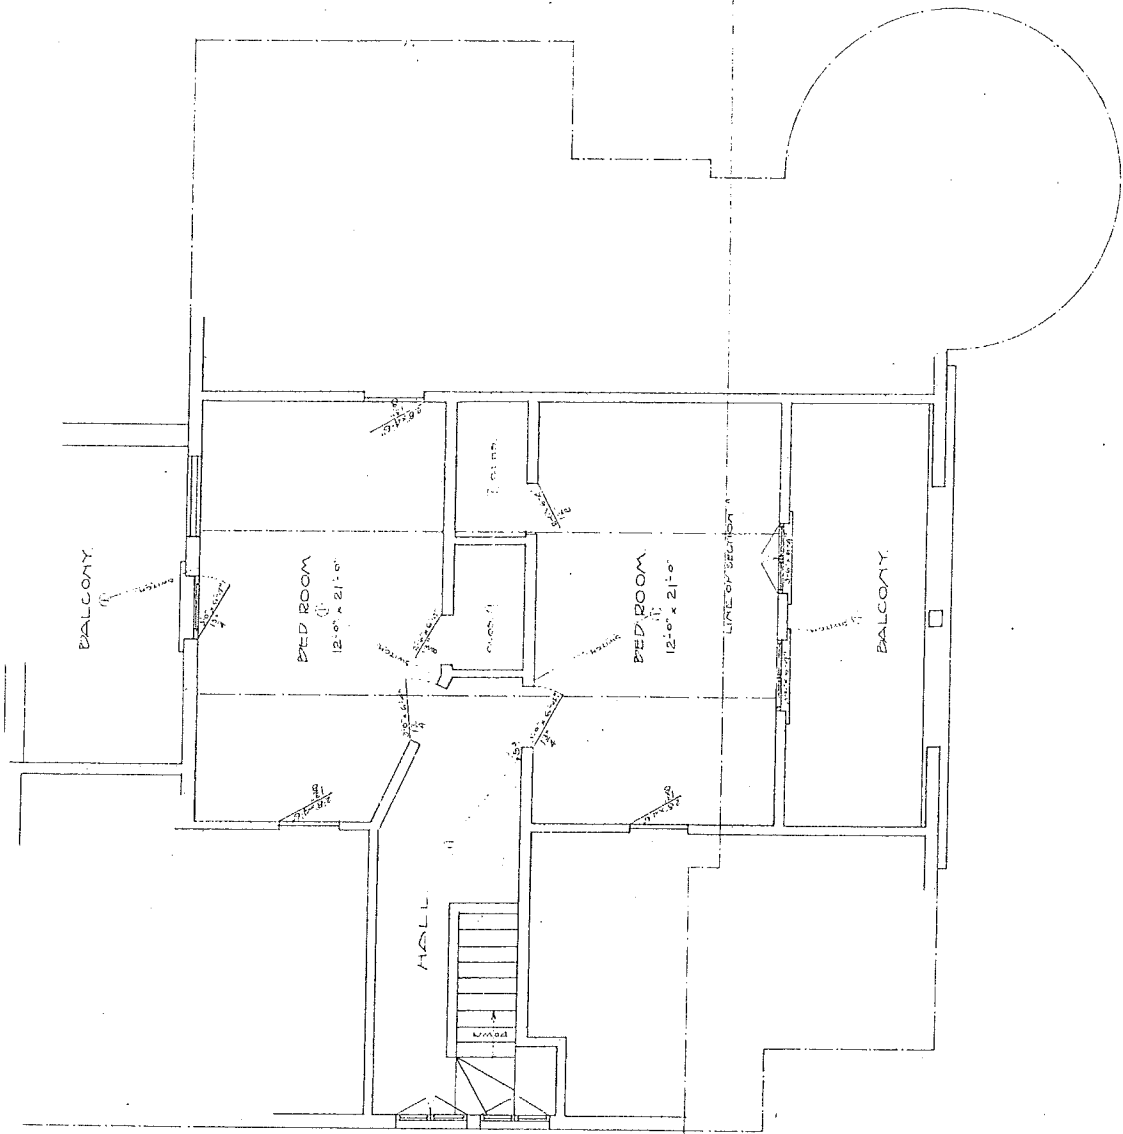


ATTIC PLAN
 SCALE 1/4" = 1'-0"

C. C. CROSS AND SON,
 ARCHITECTS
 SANTA MONICA,
 CALIF.

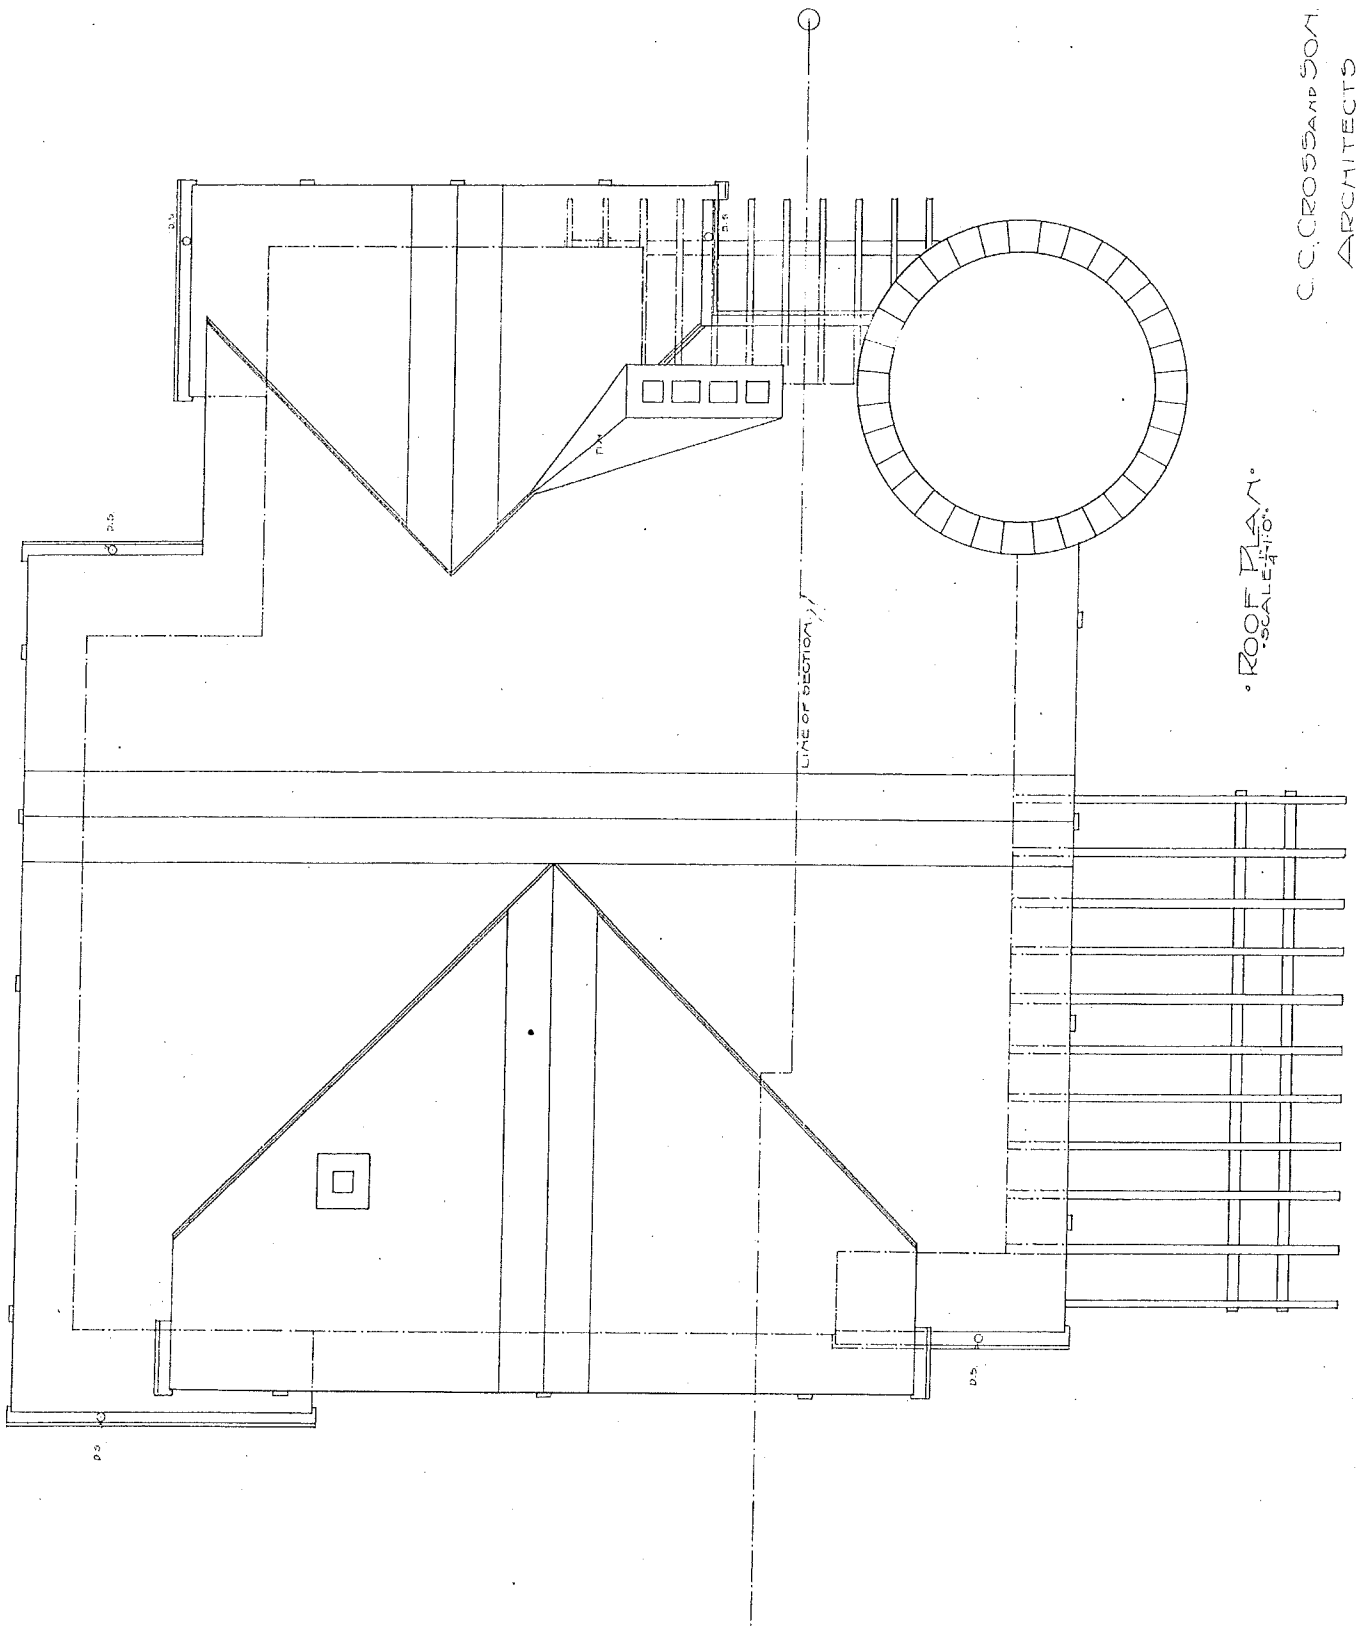

• ROOF PLAN •
SCALE 1/4" = 1'-0"

C. C. CROSS AND SON,
ARCHITECTS
SANTA MONICA,
CALIF.

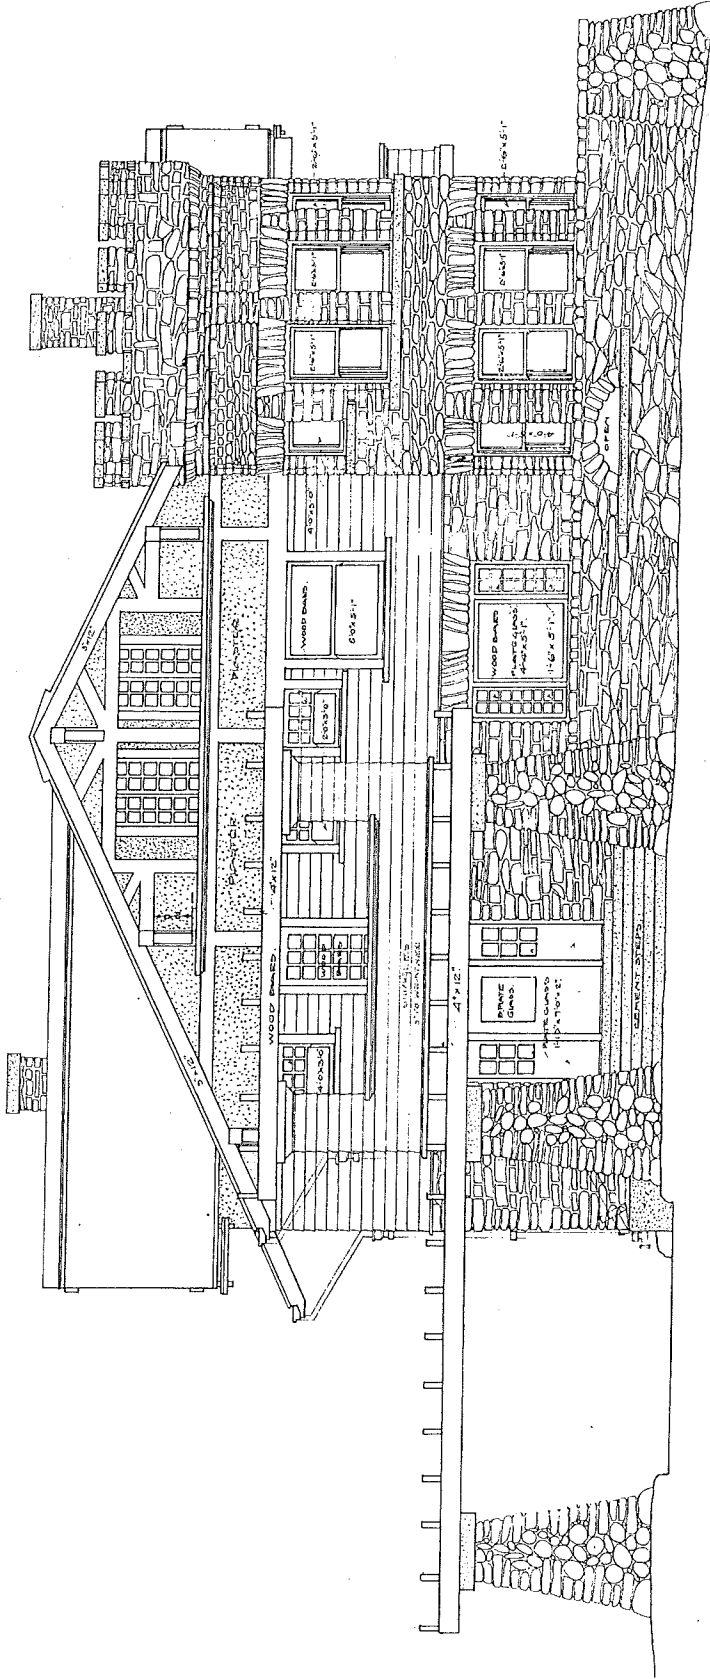


FRONT ELEVATION

SCALE 1/4" = 1'-0"


C. C. CROSS AND SON
 ARCHITECTS
 SANTA MONICA,
 CALIF.

CEMENT STONE UNLESS OTHERWISE MARKED

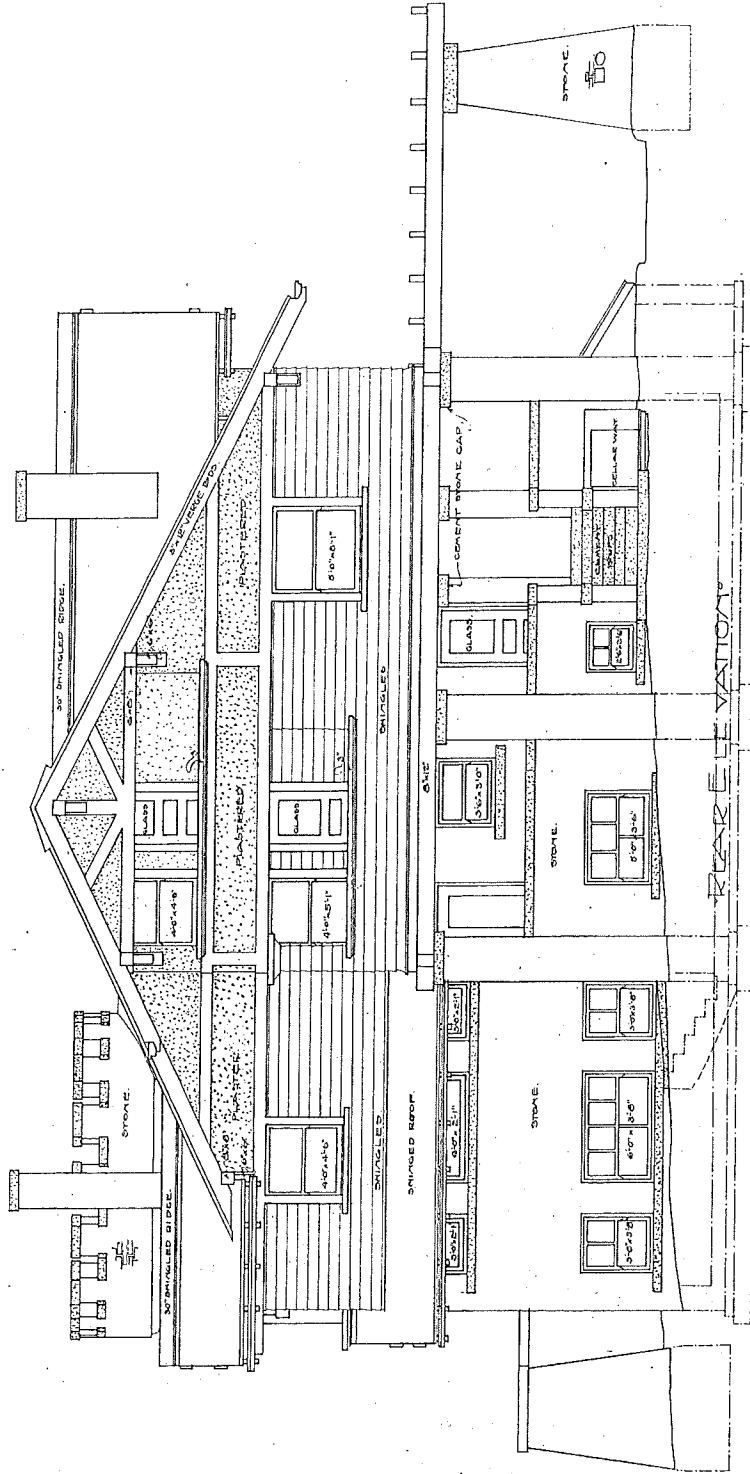


C. C. CROSS & SON
 ARCHITECTS
 SANTA MONICA,
 CALIF.


SCALE 1/4" = 1'-0"

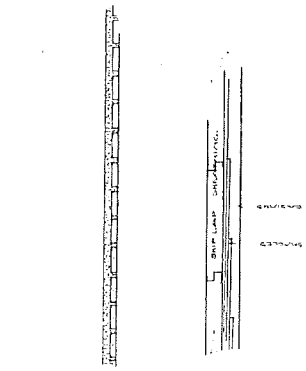

SECTION AT 'A-A'
SCALE 3/16"



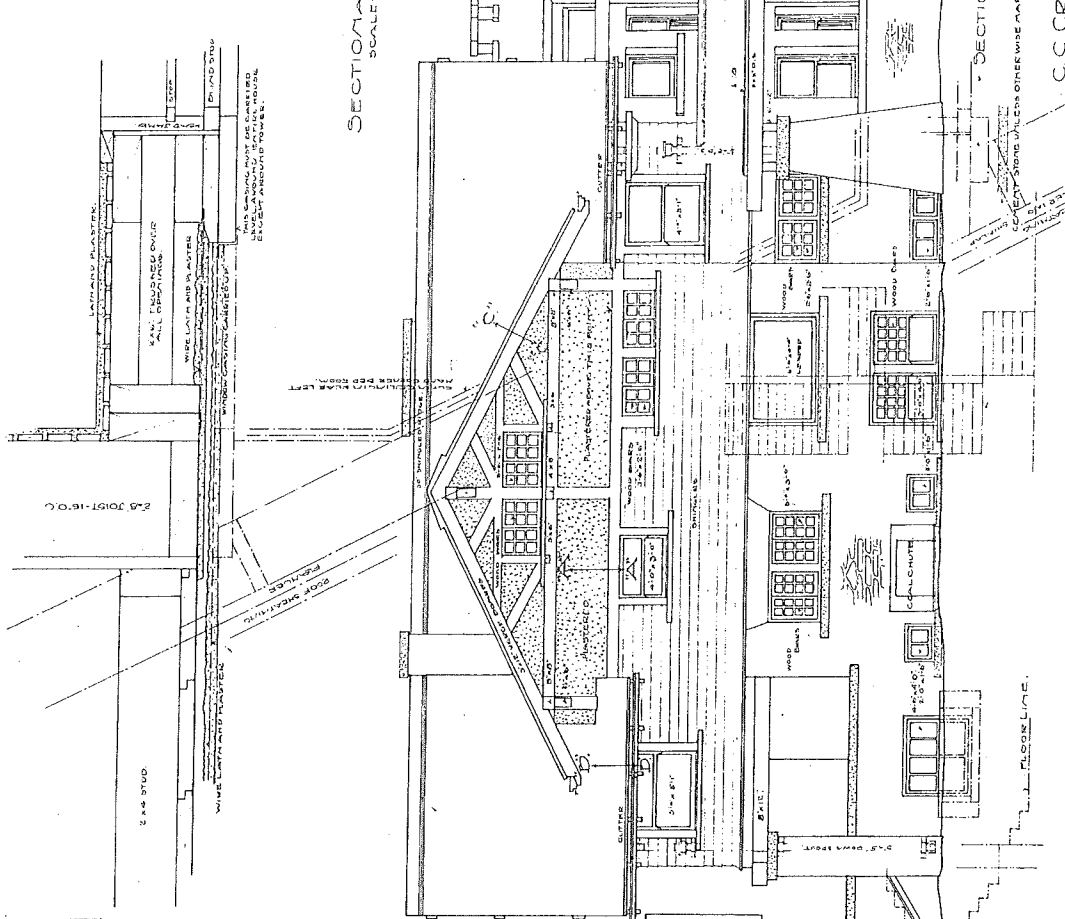


LEFT SIDE ELEVATION
SCALE 3/16"

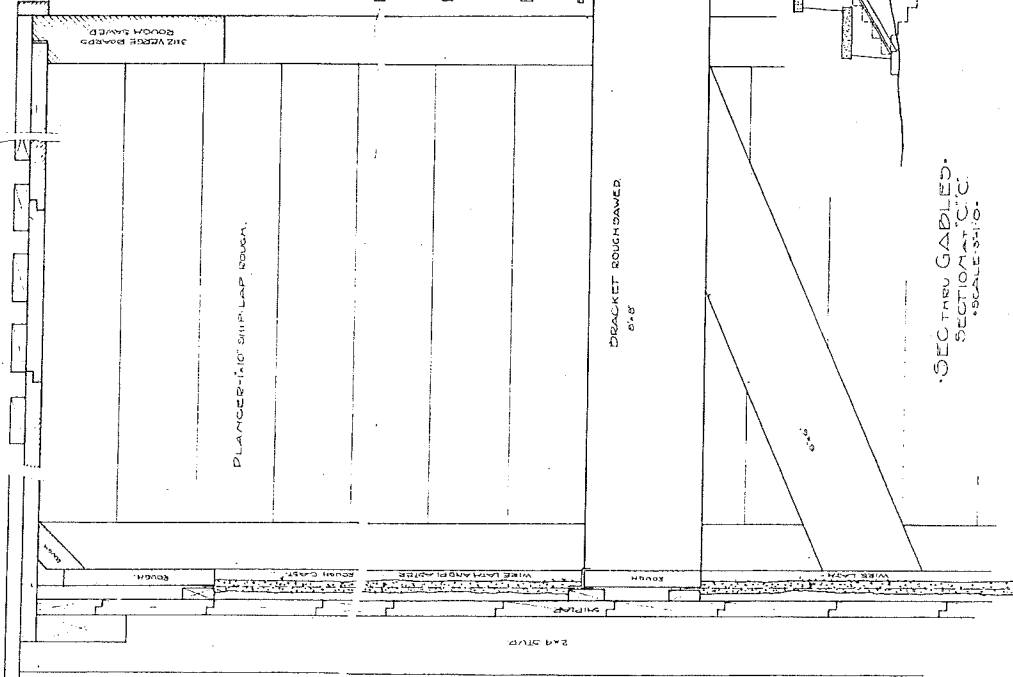

SECTION GABLED
SECTION AT 'C-C'
SCALE 3/16"


C. C. CROSS AND SON
ARCHITECTS
SANTA MONICA
CALIF.

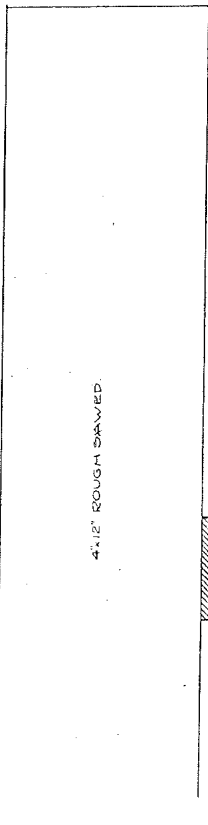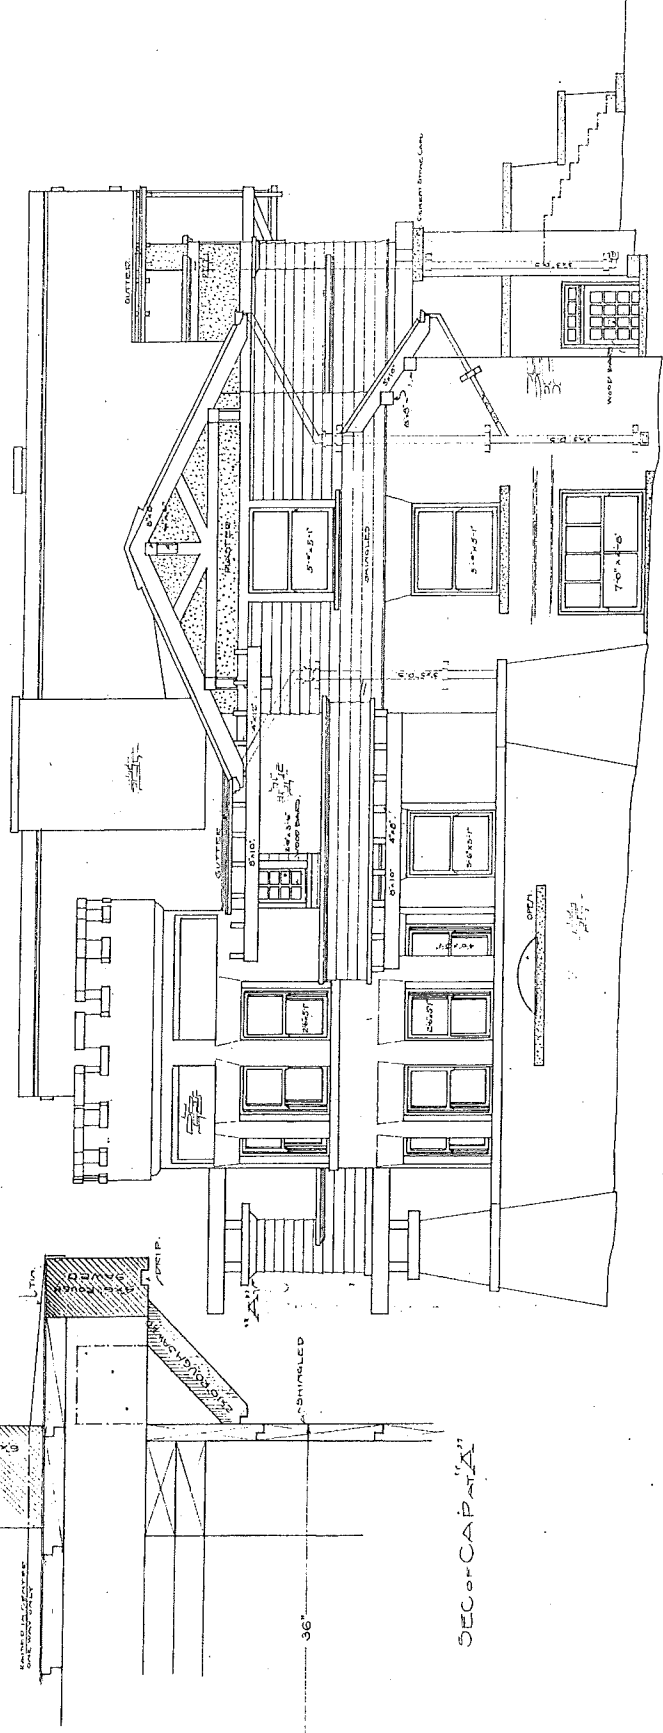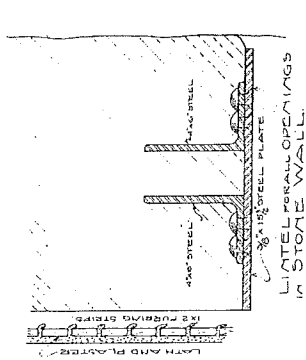

RIGHT SIDE ELEVATION


C. C. CROSS AND SON,
ARCHITECTS
SANTA MONICA,
CALIF.

SECOR-CAPAZA

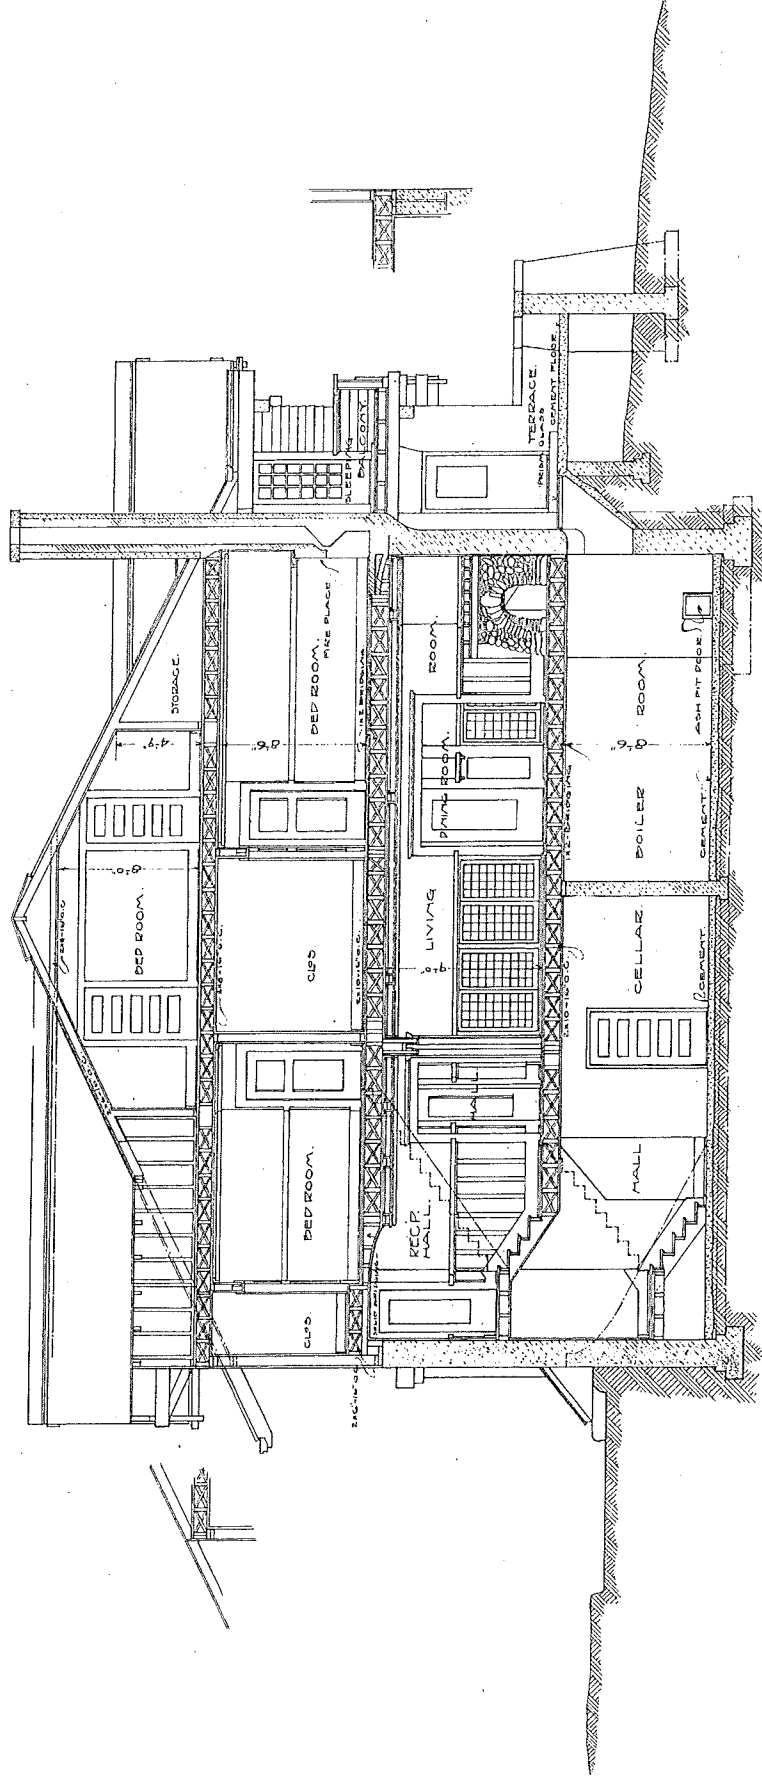

C. C. CROSS & SONS
 ARCHITECTS
 SANTA MONICA
 CALIF.

SECTION
 SCALE 1/4" = 1'-0"

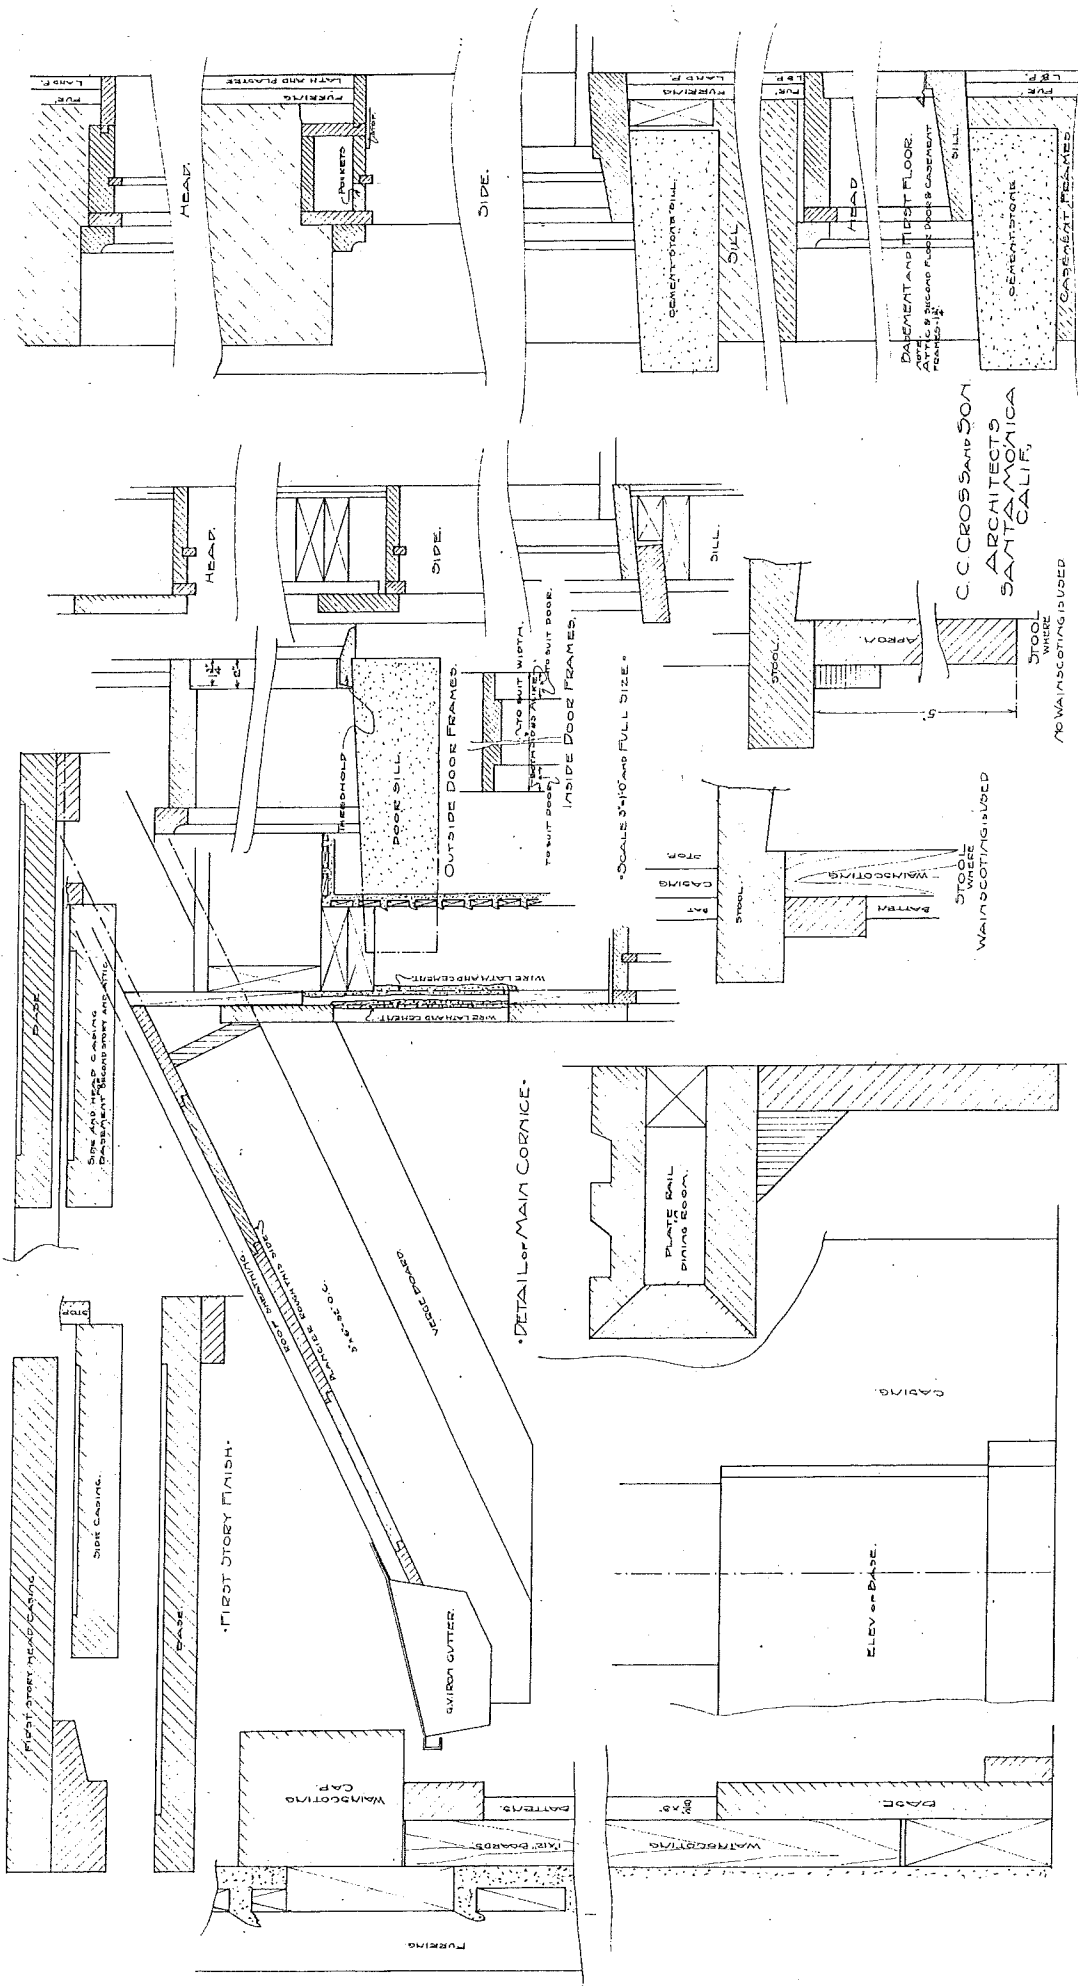

C. C. CROSBY & SON
 ARCHITECTS
 SANTA MONICA,
 CALIF.

NO WAINSCOTING IS USED

WAINSCOTING IS USED

DETAIL OF MAIN CORNICE

FIRST STORY DIVIDER

ELEV BASE

CASING

PLANTER BOX
 DINING ROOM

WAINSCOTING CAP

PATTERN

BASE

WAINSCOTING

FURRING

OUTSIDE DOOR FRAMES

INSIDE DOOR FRAMES

DOORS 3'-10" AND FULL SIZE

SILL

HEAD

TAIL

PLASTER

CHAMFER

WOOD

CEMENT-CONCRETE SILL

PAVEMENT AND TEST FLOOR

WAINSCOTING

STOOL


APPROX

STOOL


WHERE

WAINSCOTING IS USED


NO WAINSCOTING IS USED

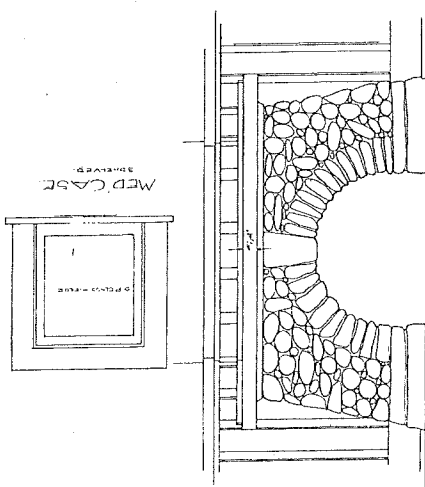


ELEV OF MANTEL.
 DETAIL OF MANTEL IN LIVING ROOM.
 C. C. CROSS & SONS
 ARCHITECTS
 SANTA MONICA
 CALIF.

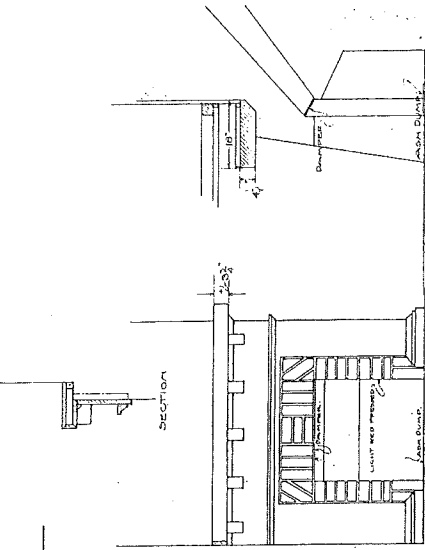


ELEV OF MANTEL.
 DETAIL OF MANTEL IN LIVING ROOM.
 C. C. CROSS & SONS
 ARCHITECTS
 SANTA MONICA
 CALIF.

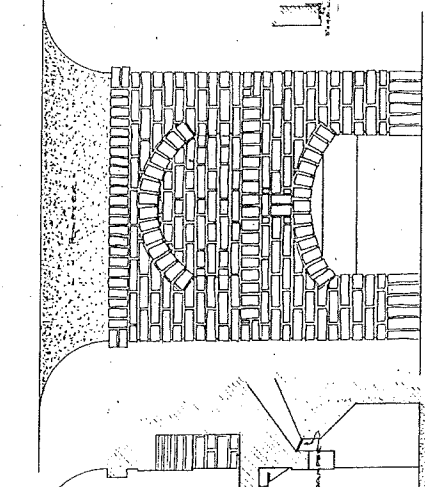


ELEV OF MANTEL.
 DETAIL OF MANTEL IN LIVING ROOM.
 C. C. CROSS & SONS
 ARCHITECTS
 SANTA MONICA
 CALIF.

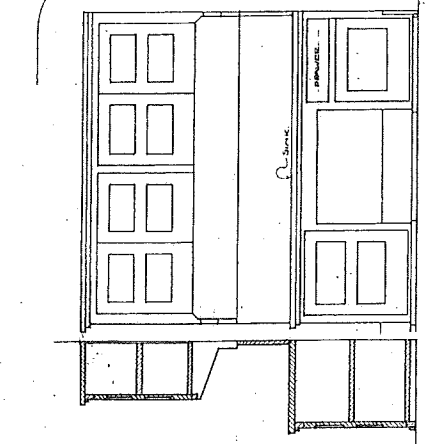


ELEV OF MANTEL.
 DETAIL OF MANTEL IN LIVING ROOM.
 C. C. CROSS & SONS
 ARCHITECTS
 SANTA MONICA
 CALIF.

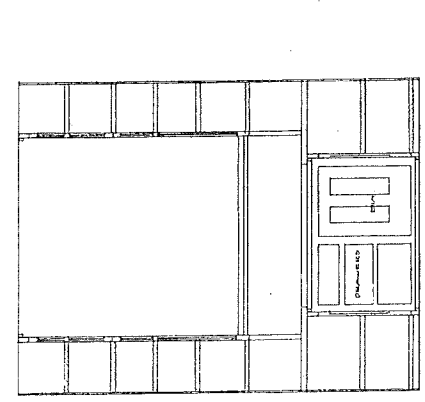


ELEV OF KITCHEN CUPBOARD

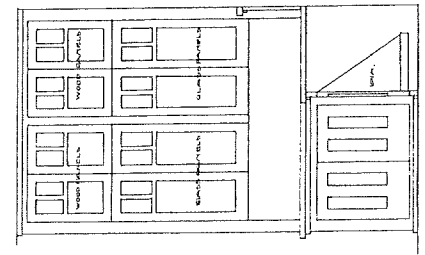


ELEV OF CUPBOARD

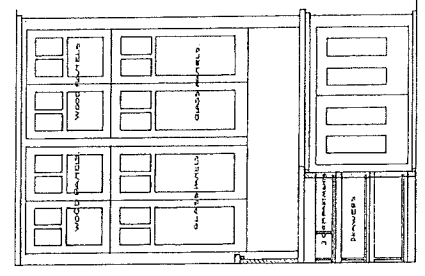


ELEV OF CUPBOARD

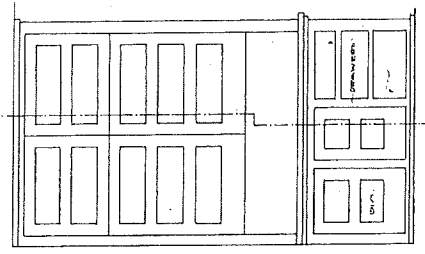

ELEV OF CUPBOARD

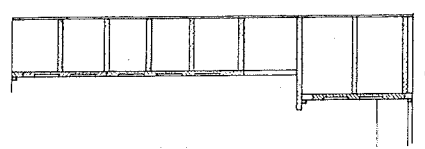

ELEV OF CUPBOARD

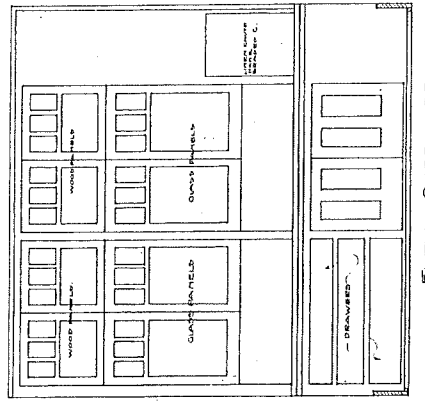

ELEV OF CUPBOARD



SCALE 3/4\"/>

NEW ARCHITECTURAL DRAWINGS


DATE: 11-11-2010

The DOH Associates, P.S.
ARCHITECTS and PLANNERS
711 Wenatchee Ave Ste 500, Wenatchee, Washington 98801
Telephone (509) 662-4781 Facsimile (509) 663-3253

WELLS HOUSE
1300 5th. Street Wenatchee, Washington
Wenatchee Valley College

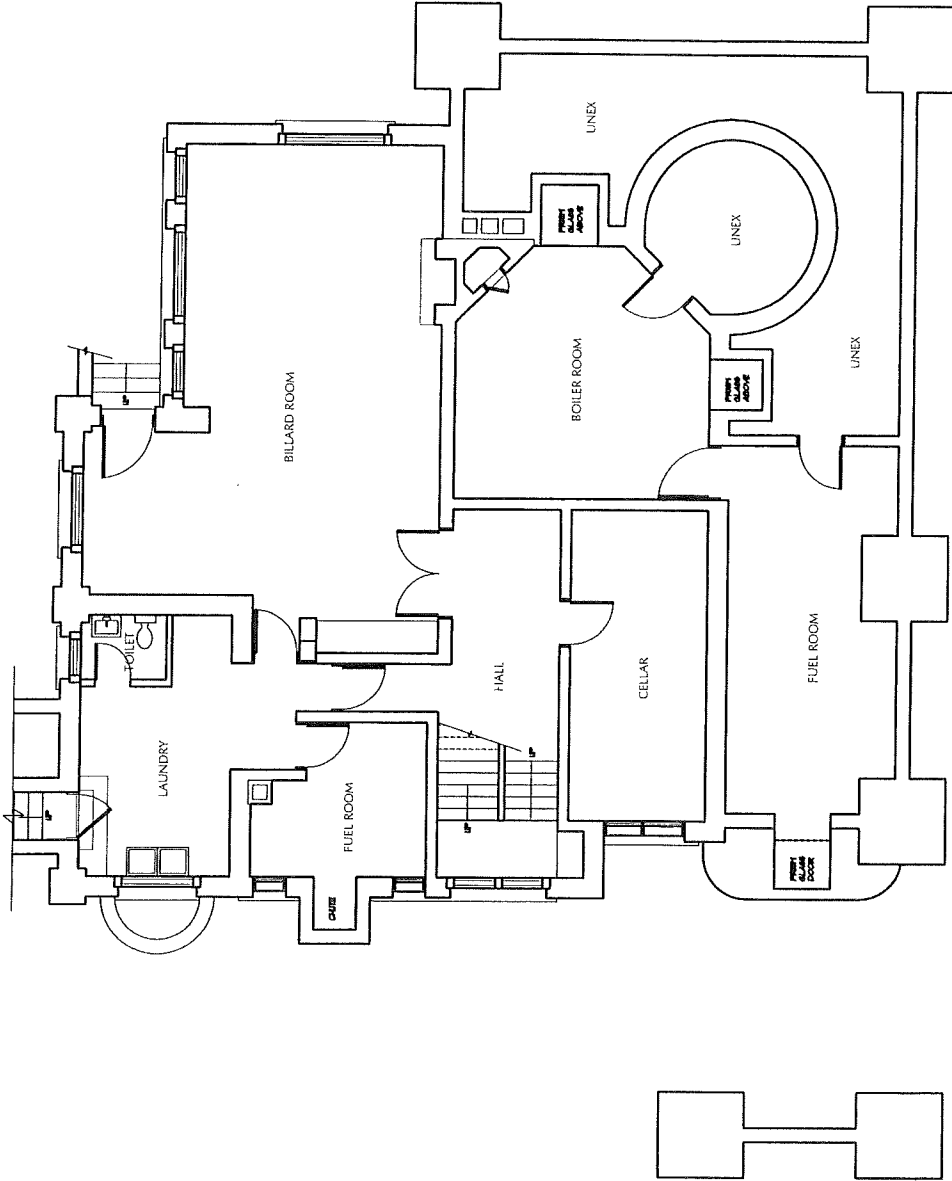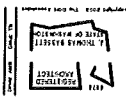


BASEMENT PLAN
N.T.S.

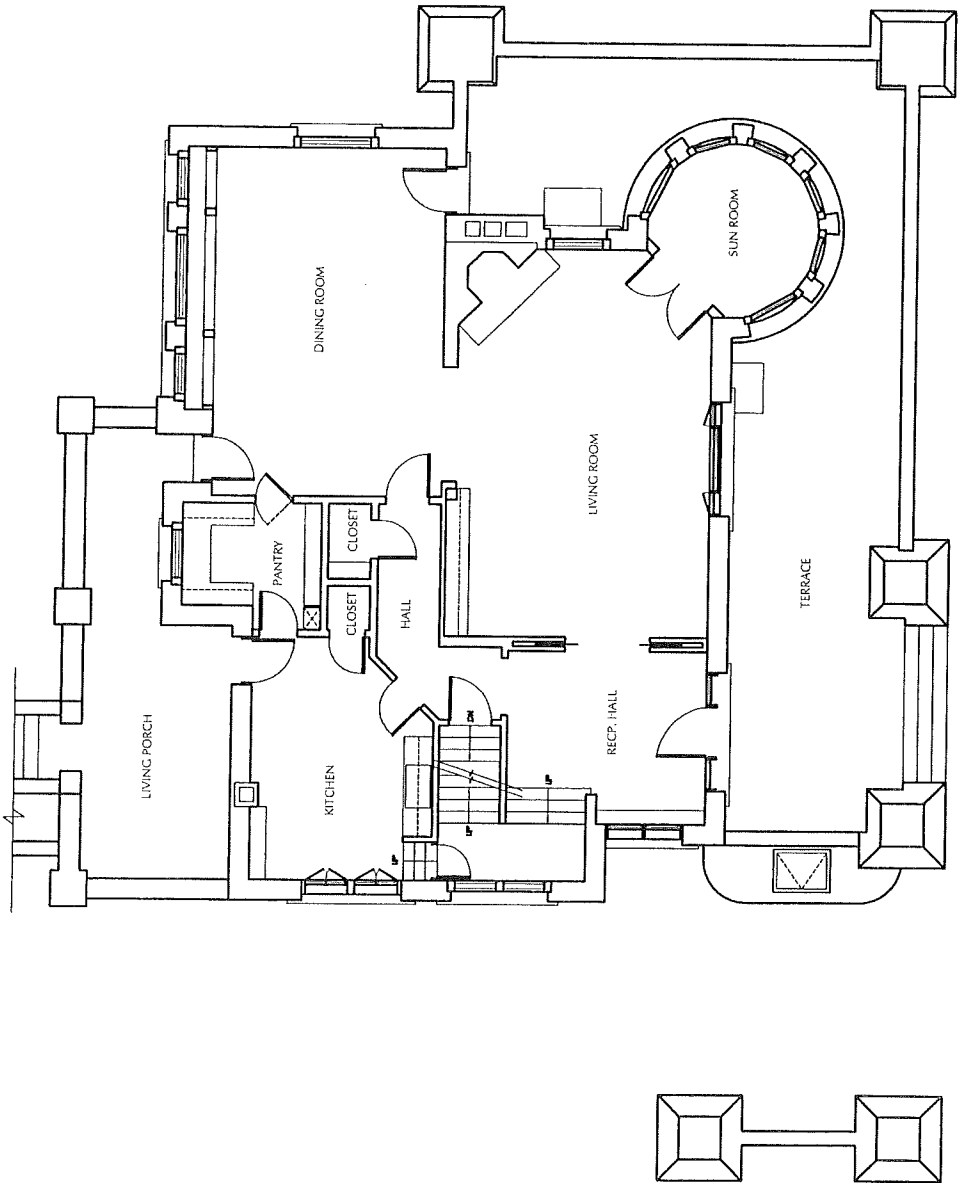

WELLS HOUSE

1300 5th, Street Wenatchee, Washington

Wenatchee Valley College

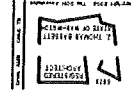


The Doh Associates, P.S.
 ARCHITECTS and PLANNERS
 711 Wenatchee Ave. Box 500 Wenatchee, Washington 98801
 Telephone (509) 662-4781 Facsimile (509) 663-9253

DATE: 11-1-79
 DRAWN BY: J. D. DOH
 CHECKED BY: J. D. DOH



The DOH Associates, PS
ARCHITECTS and PLANNERS
711 Washington Ave. Suite 500 Wenatchee, Washington 98801
Telephone (509) 662-4751 Facsimile (509) 663-2523

WELLS HOUSE
1300 5th. Street Wenatchee, Washington
Wenatchee Valley College

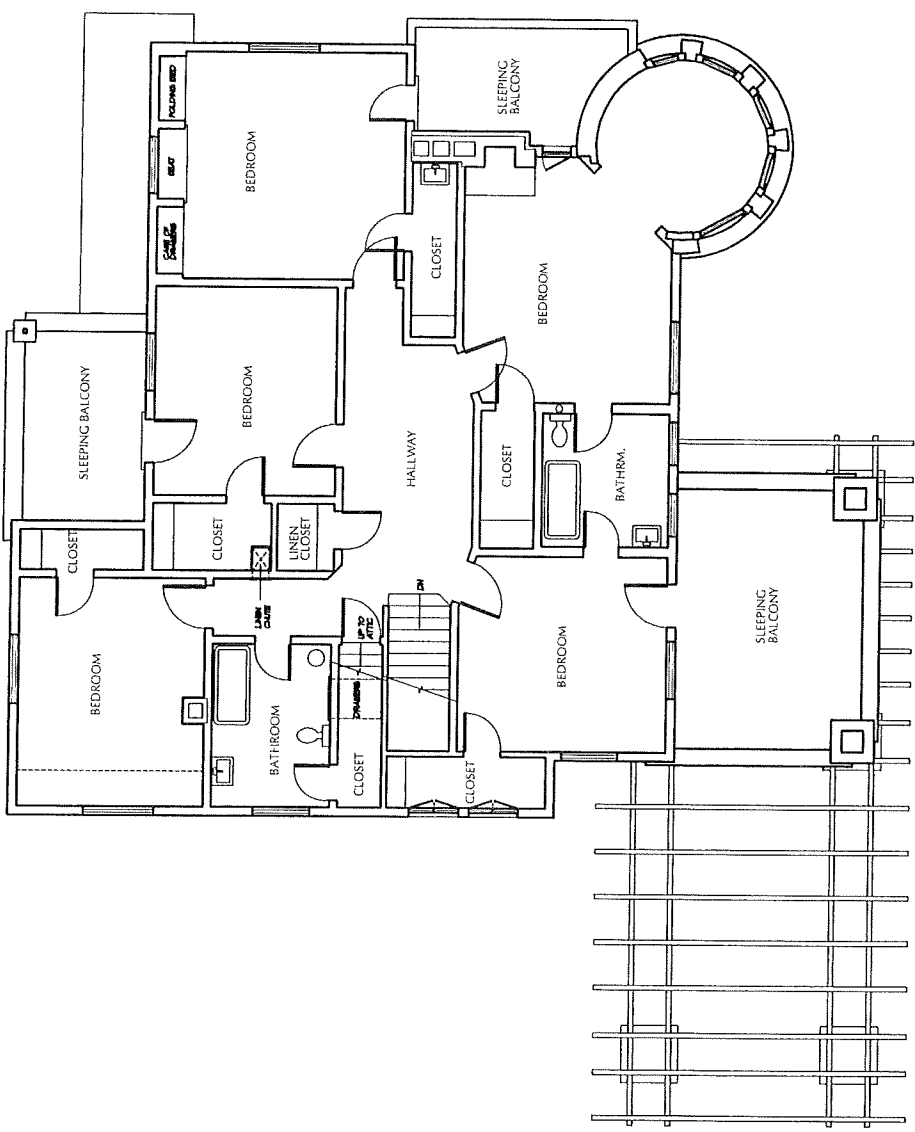

SECOND FLOOR PLAN
N.T.S.





The DOH Associates, PS
ARCHITECTS and PLANNERS
7 N Wenatchee Ave Suite 500, Wenatchee, Washington 98801
Telephone (509) 662-4781 Facsimile (509) 663-2533

1300 5th Street Wenatchee, Washington

Wenatchee Valley College

WELLS HOUSE

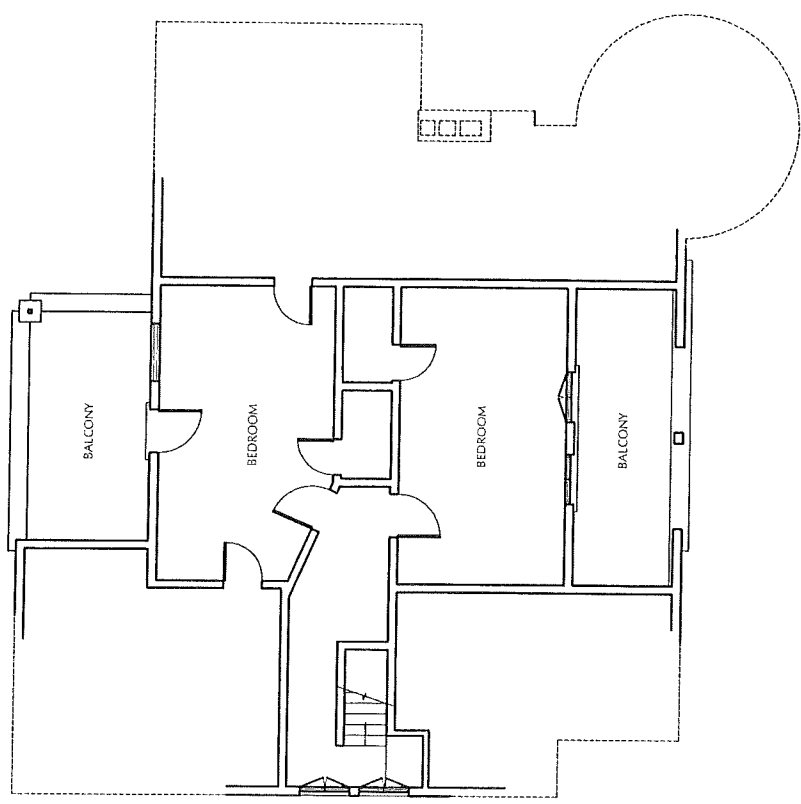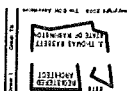

ATTIC PLAN
N.T.S.




The DOH Associates, PS
ARCHITECTS and PLANNERS
7 N. WENTWORTH AVE. SUITE 500, WENATCHEE, WASHINGTON 98801
Telephone: (509) 662-4781 Facsimile: (509) 663-3253

1300 5th, Street Wenatchee, Washington

Wenatchee Valley College


WELLS HOUSE

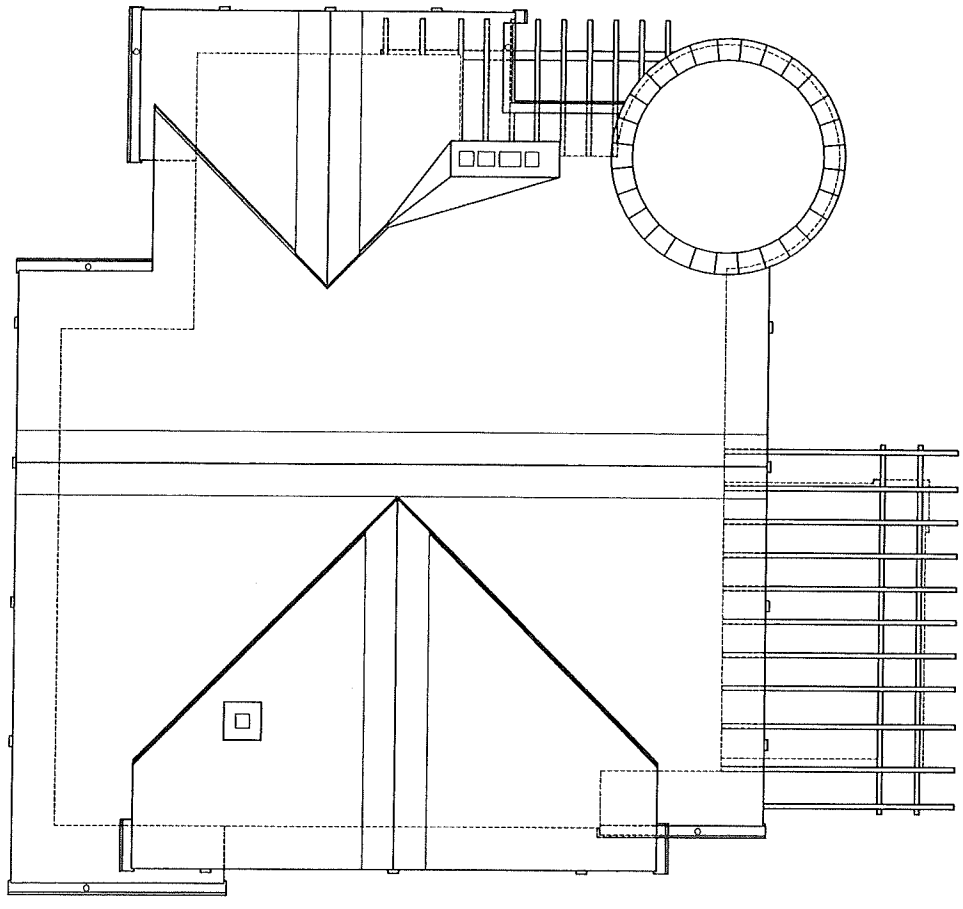


ROOF PLAN
N.T.S.

The DOH Associates, P.S.
ARCHITECTS and PLANNERS
7 N. Wenatchee Ave. Suite 500 Wenatchee, Washington 98801
Telephone (509) 662-4781 Facsimile (509) 663-3253


WELLS HOUSE
1300 5th. Street Wenatchee, Washington
Wenatchee Valley College

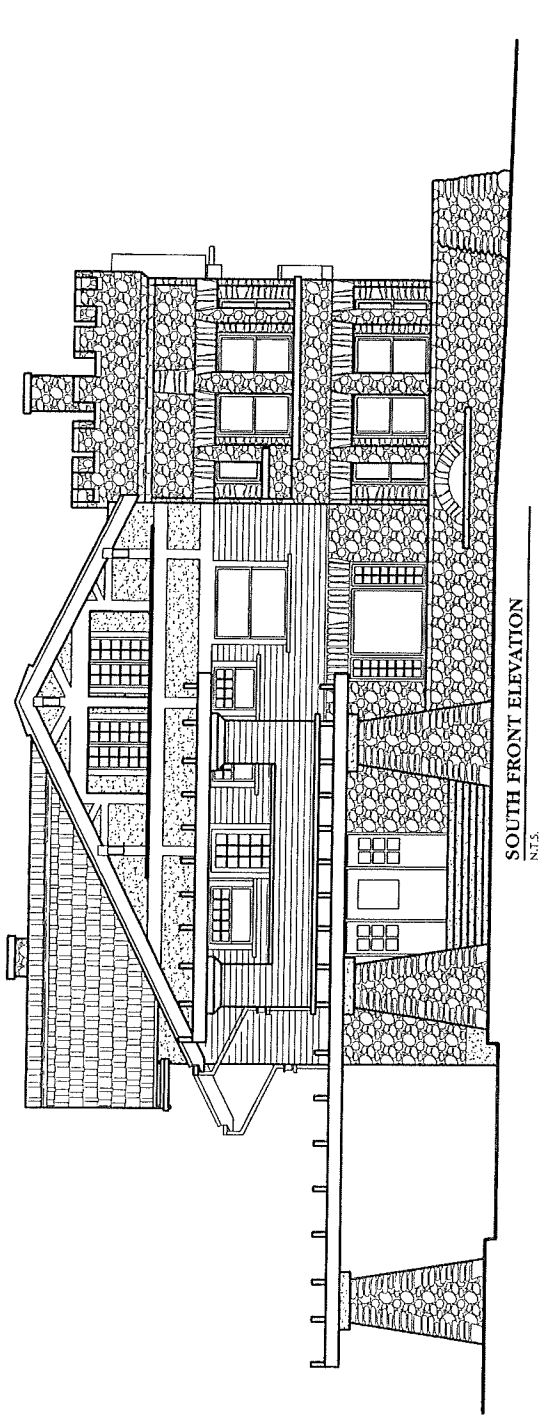


SOUTH FRONT ELEVATION
N.T.S.

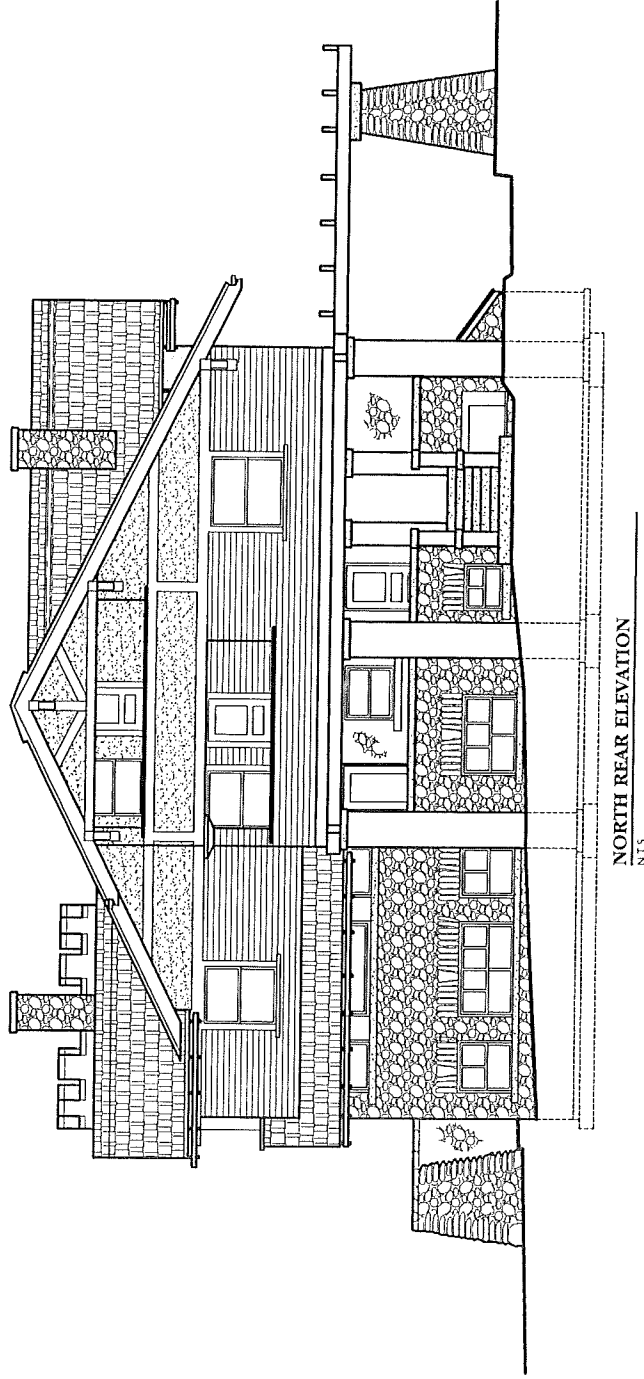


NORTH REAR ELEVATION
N.T.S.

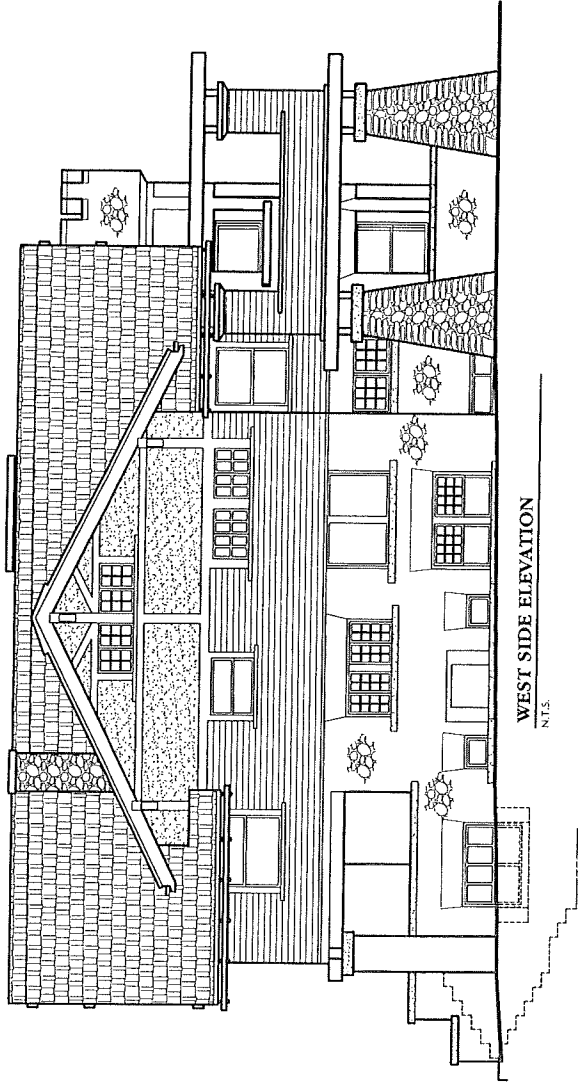

WEST SIDE ELEVATION
N.T.S.

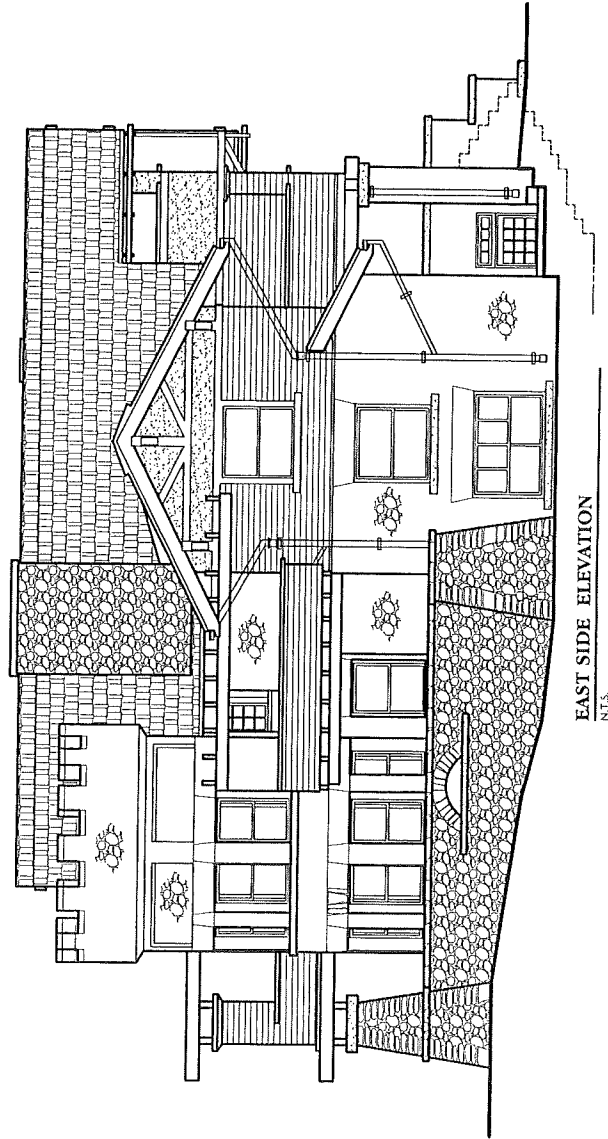

EAST SIDE ELEVATION
N.T.S.

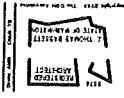

WELLS HOUSE
Wenatchee Valley College
1300 5th Street Wenatchee, Washington

The DOH Associates, PS
ARCHITECTS and PLANNERS
7 N Wenatchee Ave Suite 502, Wenatchee, Washington 98801
Telephone (509) 662-4781 Fax (509) 663-3293

DATE: 11/11/04
DRAWN BY: J. HARRIS
CHECKED BY: J. HARRIS